

Project Summary

Below Ground Treatment System

Protecting Allen Creek \ Huron River

Sequence: Excavation, Installation, Restoration

Construction Area Will Be Fenced

To Remain:

- Diagonal Walkway
- Lawn

New Features:

- Retaining Wall to Level Play Fields
- Brick Plaza
- 130 Trees
- Service Drive

\$3.1 Million


Teaching Opportunities and Signage

November 23, 2009 – June 1, 2011

Partnership with City, County and MDEQ

Project Timeline

Begin Construction	November 23, 2009
Construction Complete	June 1, 2010
Restore Lawn and Walkways Except 1 Acre	August 14, 2010
No Activity	Aug 2010 – May 2010
Restore Remaining Lawn and Walkway	June 2011

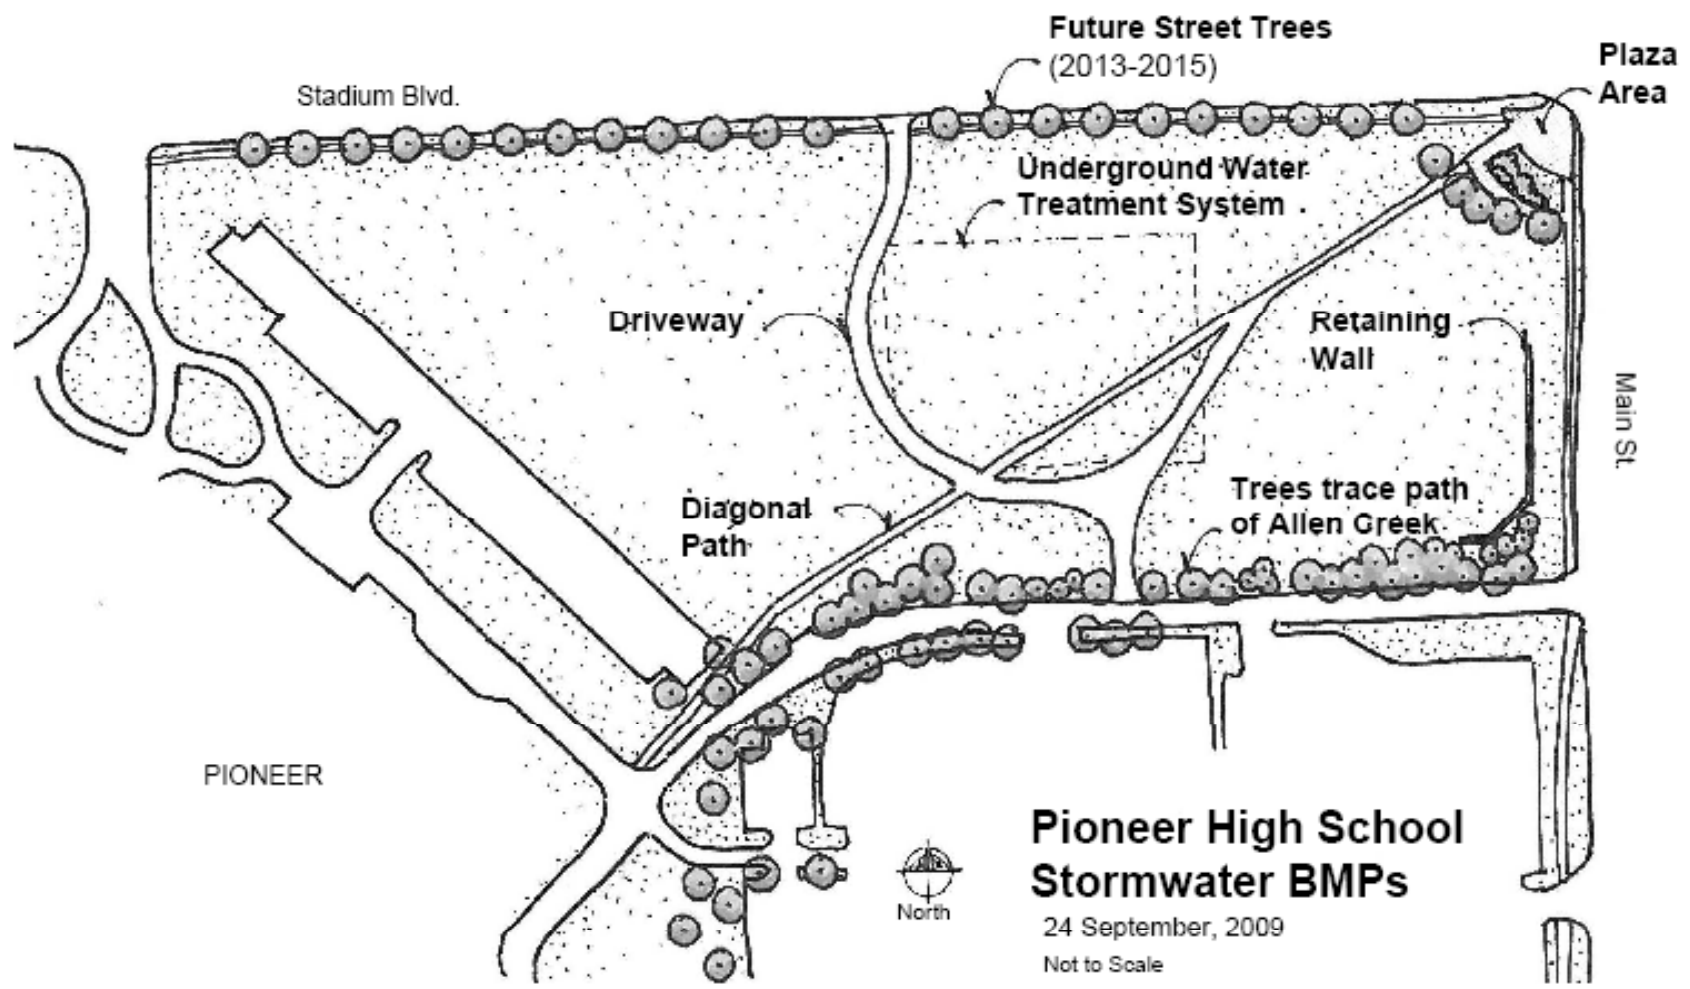

**Pioneer High School
Stormwater BMPs**

24 September, 2009
Not to Scale